


RELEVU C2/0 (CORP DE SCOALA - PARTER)

Scara 1:100

Numar cadastral al terenului:	Suprafata (mp)	Adresa imobilului	
171171	5020.00	Mun.Iasi, Aleea Grigore Ghica Voda, nr.28, Jud.Iasi	
Carte Funciara colectiva nr.:		UAT	Mun.Iasi
Cod unitate individuala (U)		CF individuala	

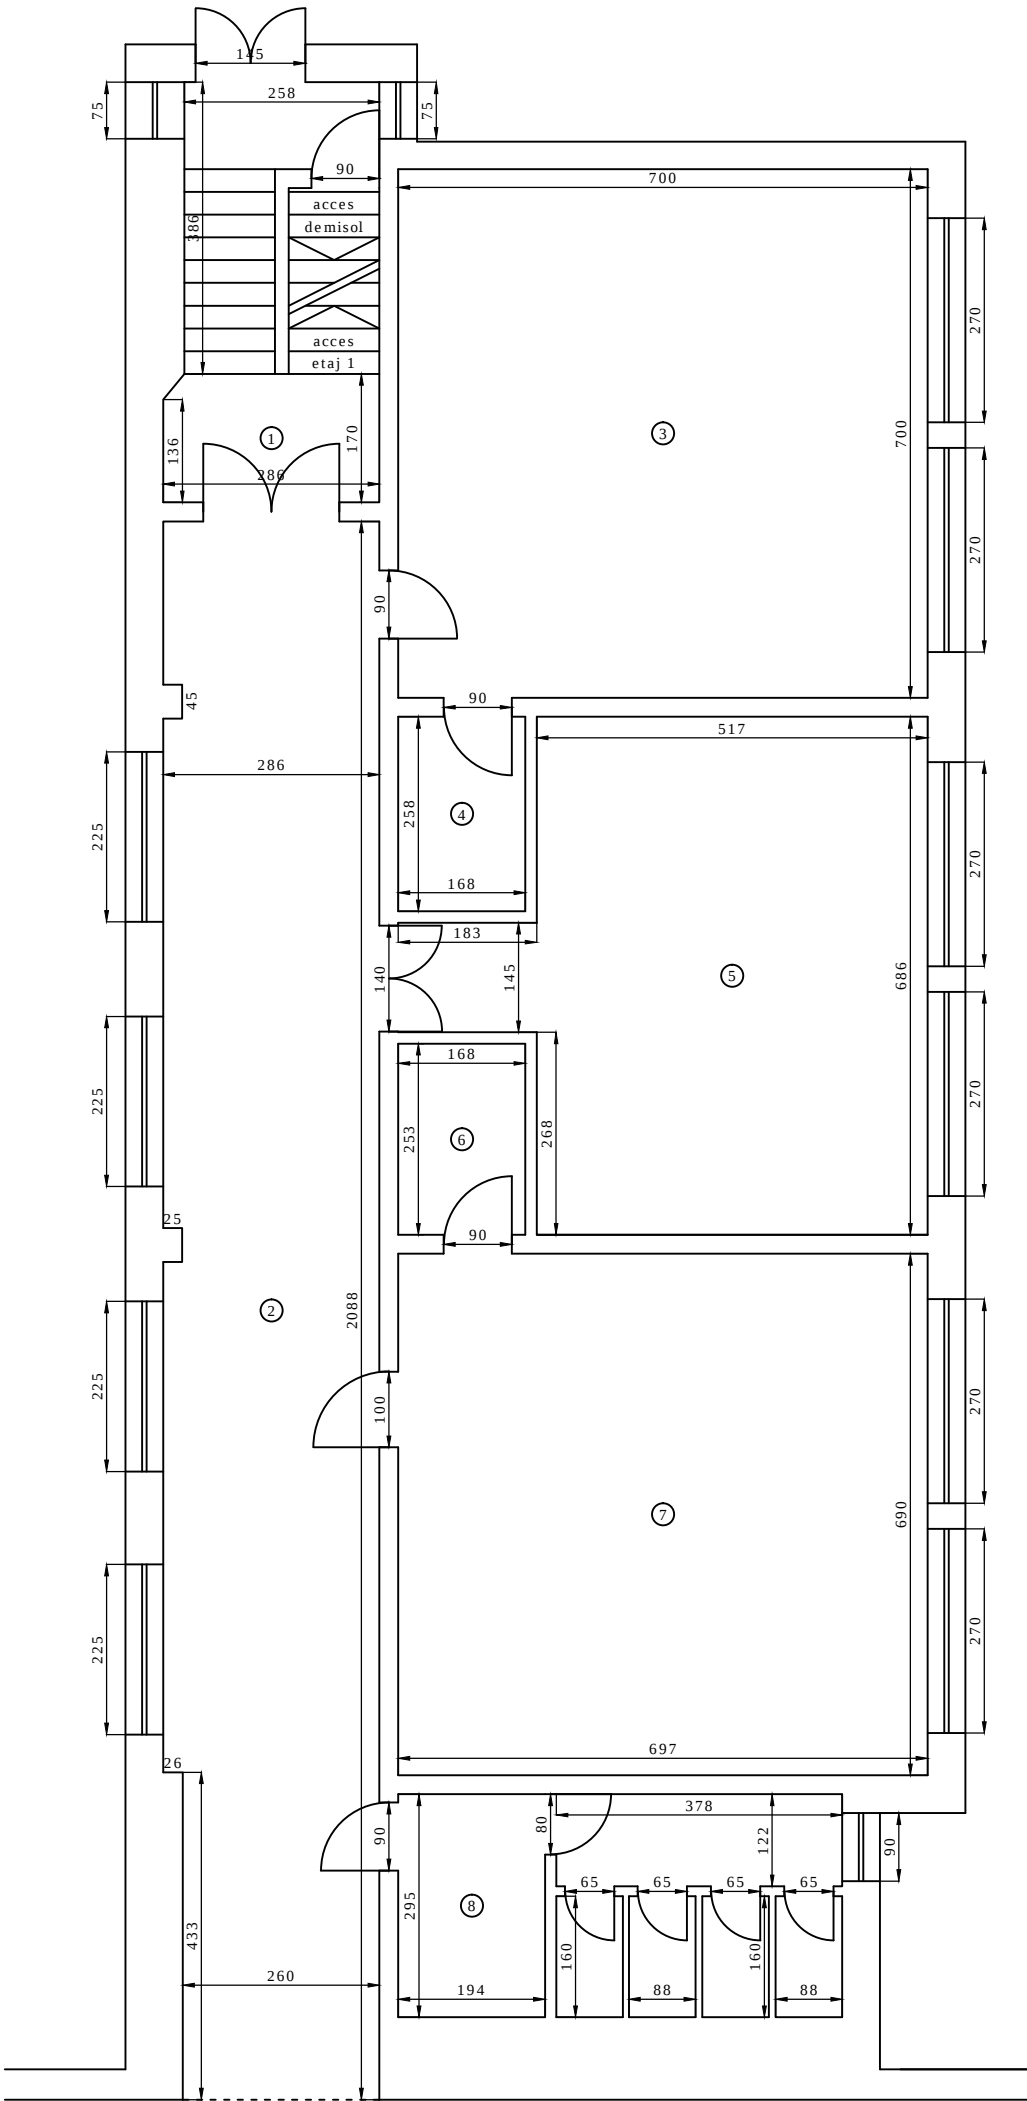


Numar incapere	Denumire incapere	Suprafata utila (mp)
1	Hol + casa scarii	14.77
2	Hol	58.37
3	Cabinet psihopedagogic	49.00
4	Magazie	4.33
5	Biblioteca	38.12
6	Magazie	4.25
7	Secretariat	48.09
8	Grup sanitar	15.96
Suprafata utila = 232.89mp		
-	-	-
Suprafata totala = 232.89mp		
Executant: ing.Antoniac Ionela Andreea		Martie 2018
Receptionat :		Data:

RELEVEU C2/-1 (CORP DE SCOALA - DEMISOL)

Scara 1:100

Numar cadastral al terenului:	Suprafata (mp)	Adresa imobilului	
171171	5020.00	Mun.Iasi, Aleea Grigore Ghica Voda, nr.28, Jud.Iasi	
Carte Funciara colectiva nr.:		UAT	Mun.Iasi
Cod unitate individuala (U)		CF individuala	

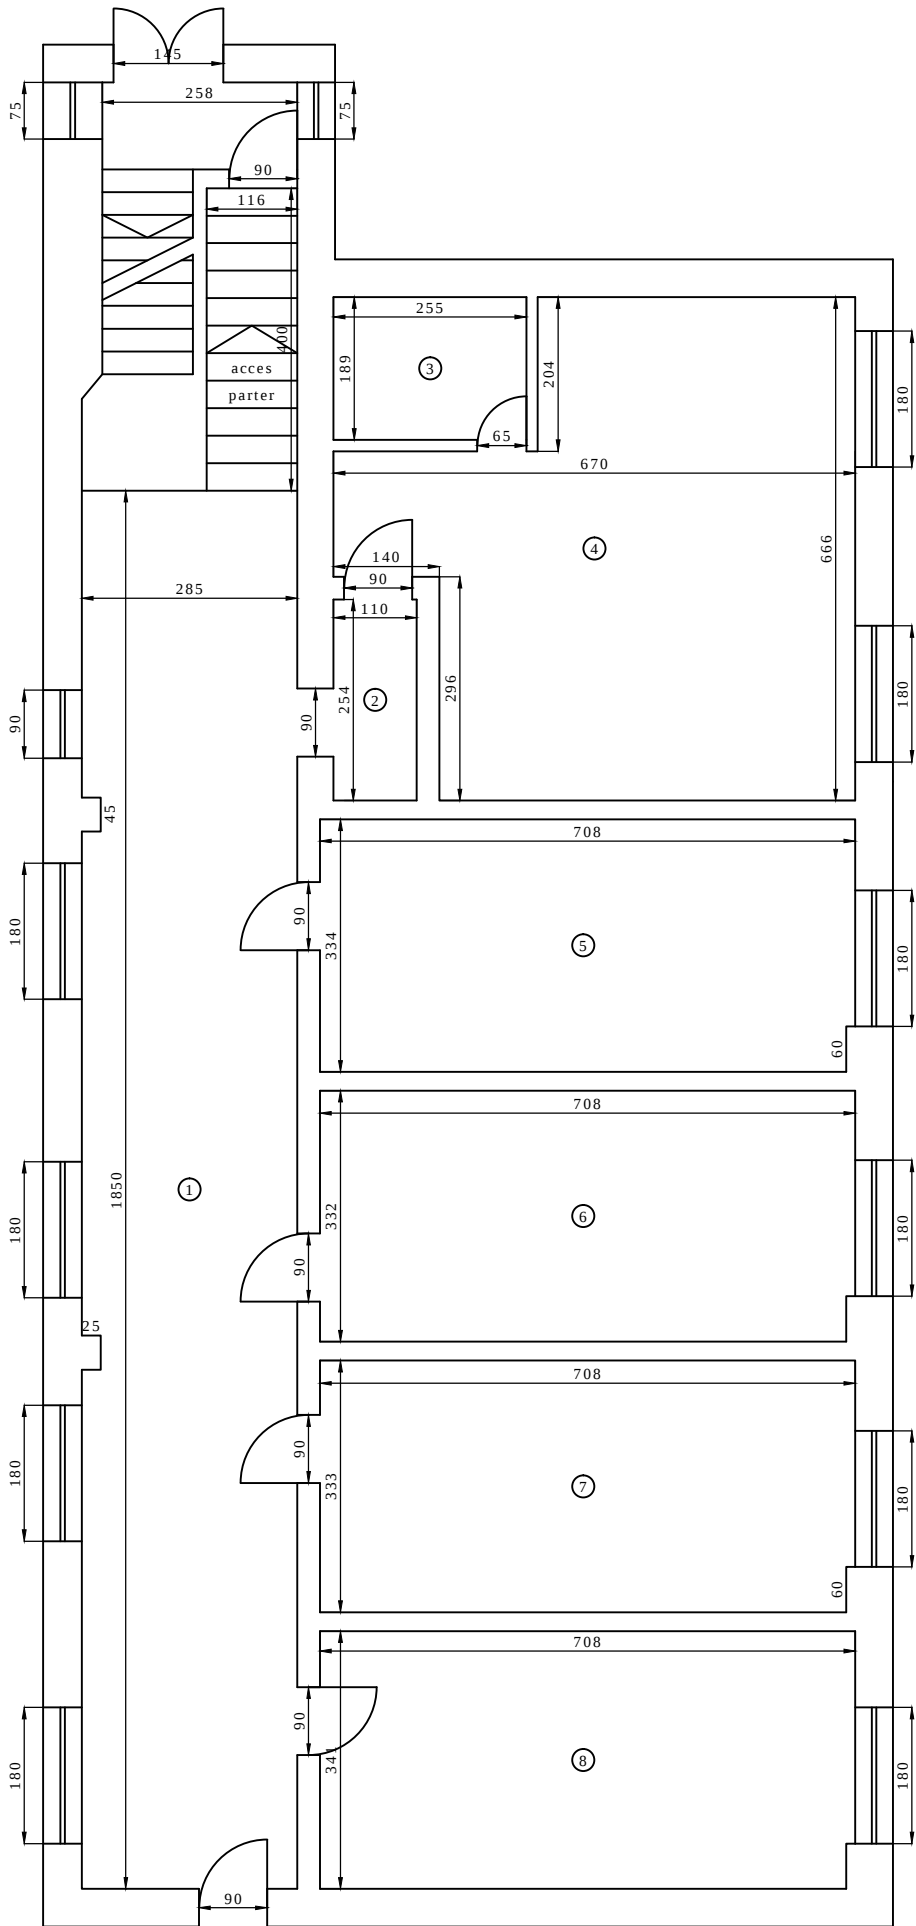


Numar incapere	Denumire incapere	Suprafata utila (mp)
1	Hol + casa scarii	57.14
2	Hol	2.79
3	Vestiar	4.82
4	Birou	34.97
5	Birou	23.58
6	Birou	23.44
7	Birou	23.51
8	Birou	24.07
Suprafata utila=194.32mp		
-	-	-
Suprafata totala=194.32mp		
Executant: ing.Antoniac Ionela Andreea		Martie 2018
Receptionat :		Data :

RELEVEU C2/1 (CORP DE SCOALA - ETAJ 1)

Scara 1:100

Numar cadastral al terenului:	Suprafata (mp)	Adresa imobilului	
171171	5020.00	Mun.Iasi, Aleea Grigore Ghica Voda, nr.28, Jud.Iasi	
Carte Funciara colectiva nr.:		UAT	Mun.Iasi
Cod unitate individuala (U)		CF individuala	

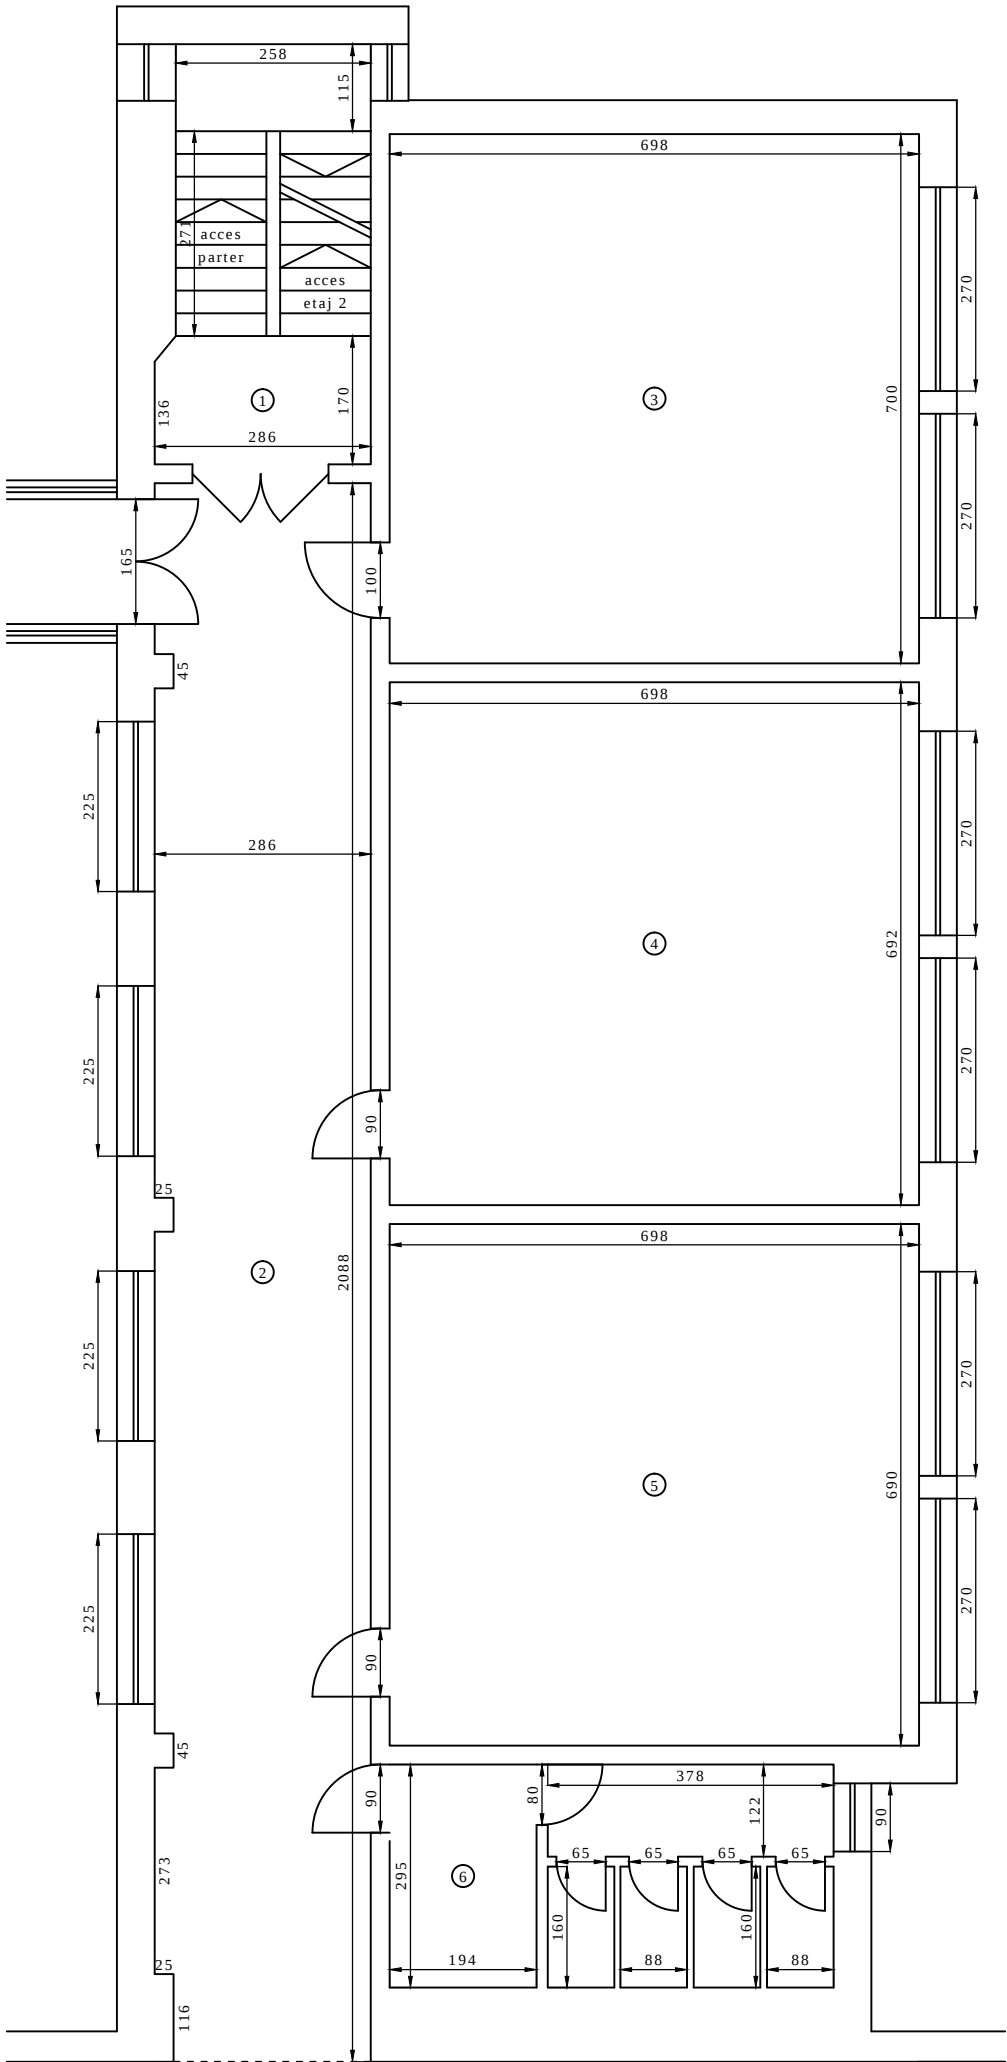


Numar incapere	Denumire incapere	Suprafata utila (mp)
1	Hol + casa scarii	14.77
2	Hol	59.20
3	Sala de clasa	48.86
4	Sala de clasa	48.30
5	Sala de clasa	48.16
6	Grup sanitar	15.96
Suprafata utila = 235.25mp		
-	-	-
Suprafata totala = 235.25mp		
Executant: ing.Antoniuc Ionela Andreea		Martie 2018
Receptionat :		Data:

RELEVÉU C2/2 (CORP DE SCOALA - ETAJ 2)

Scara 1:100

Numar cadastral al terenului:	Suprafata (mp)	Adresa imobilului	
171171	5020.00	Mun.Iasi, Aleea Grigore Ghica Voda, nr.28, Jud.Iasi	
Carte Funciara colectiva nr.:		UAT	Mun.Iasi
Cod unitate individuala (U)		CF individuala	

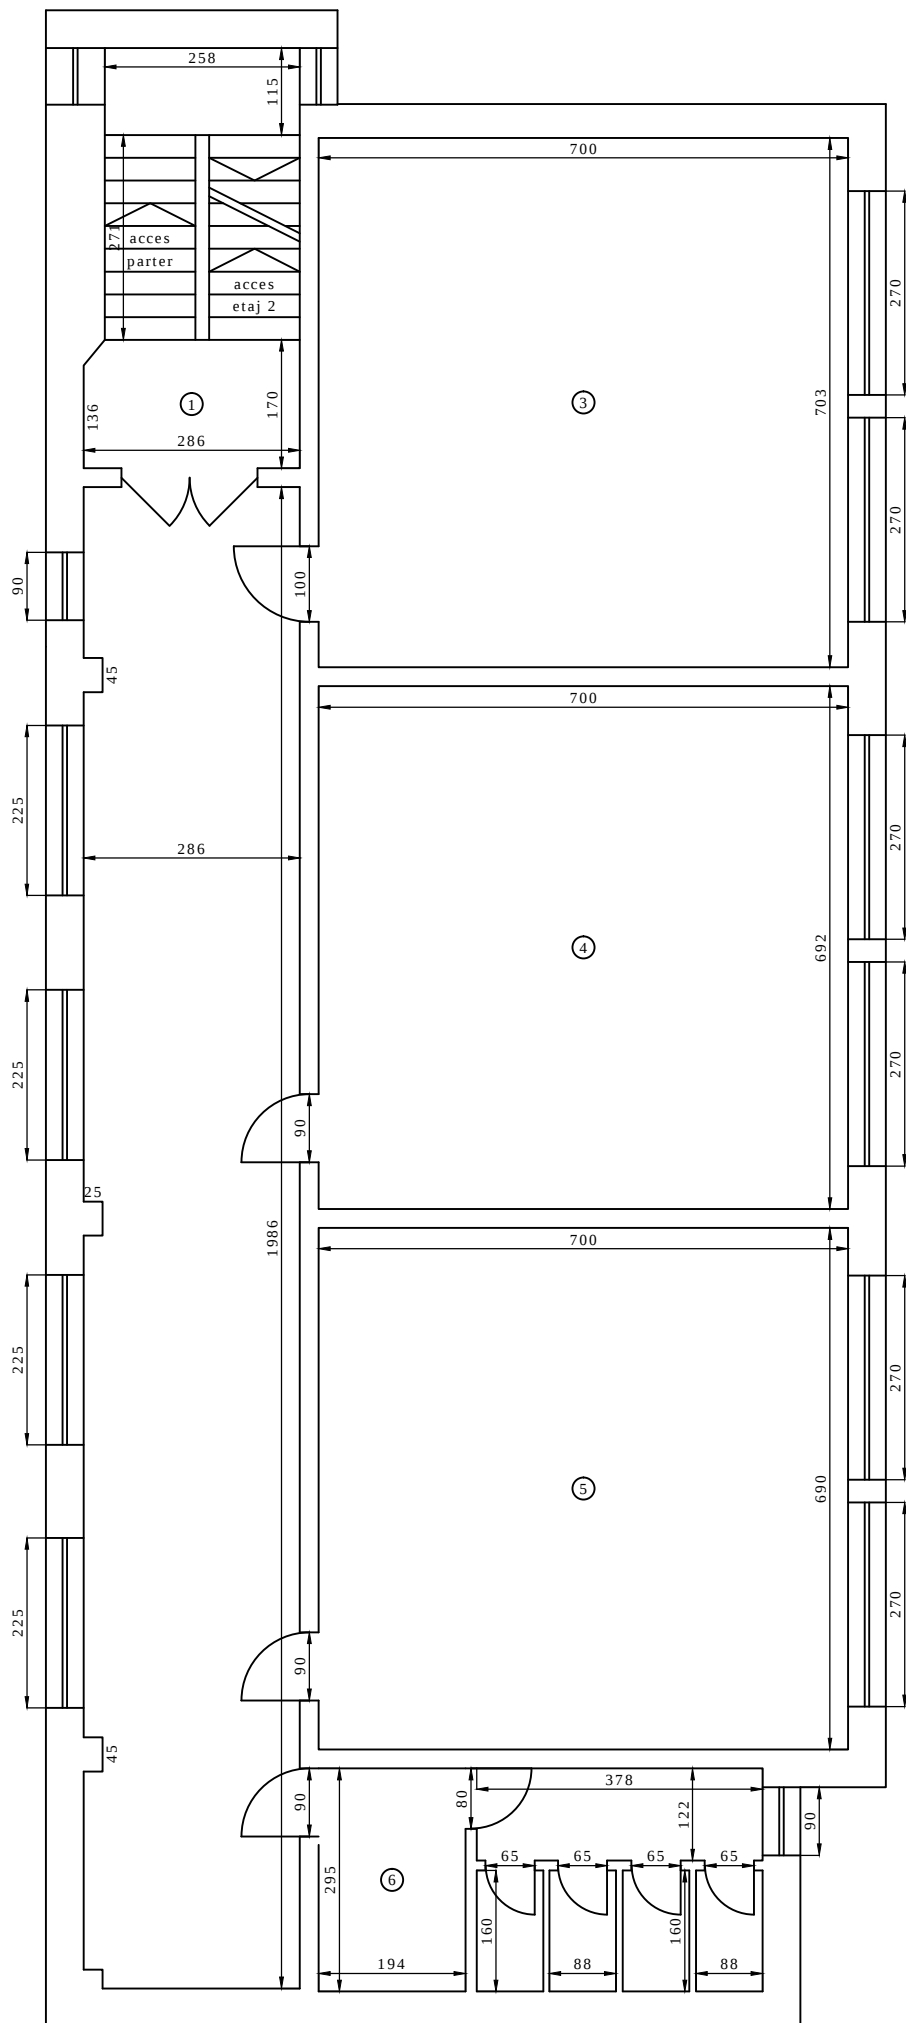

Numar incapere	Denumire incapere	Suprafata utila (mp)
1	Hol + casa scarii	14.77
2	Hol	56.51
3	Sala de clasa	49.21
4	Sala de clasa	48.44
5	Sala de clasa	48.30
6	Grup sanitar	15.96
Suprafata utila = 233.19mp		
-	-	-
Suprafata totala = 233.19mp		
Executant: ing. Antoniac Ionela Andreea		Martie 2018
Receptionat :		Data: